
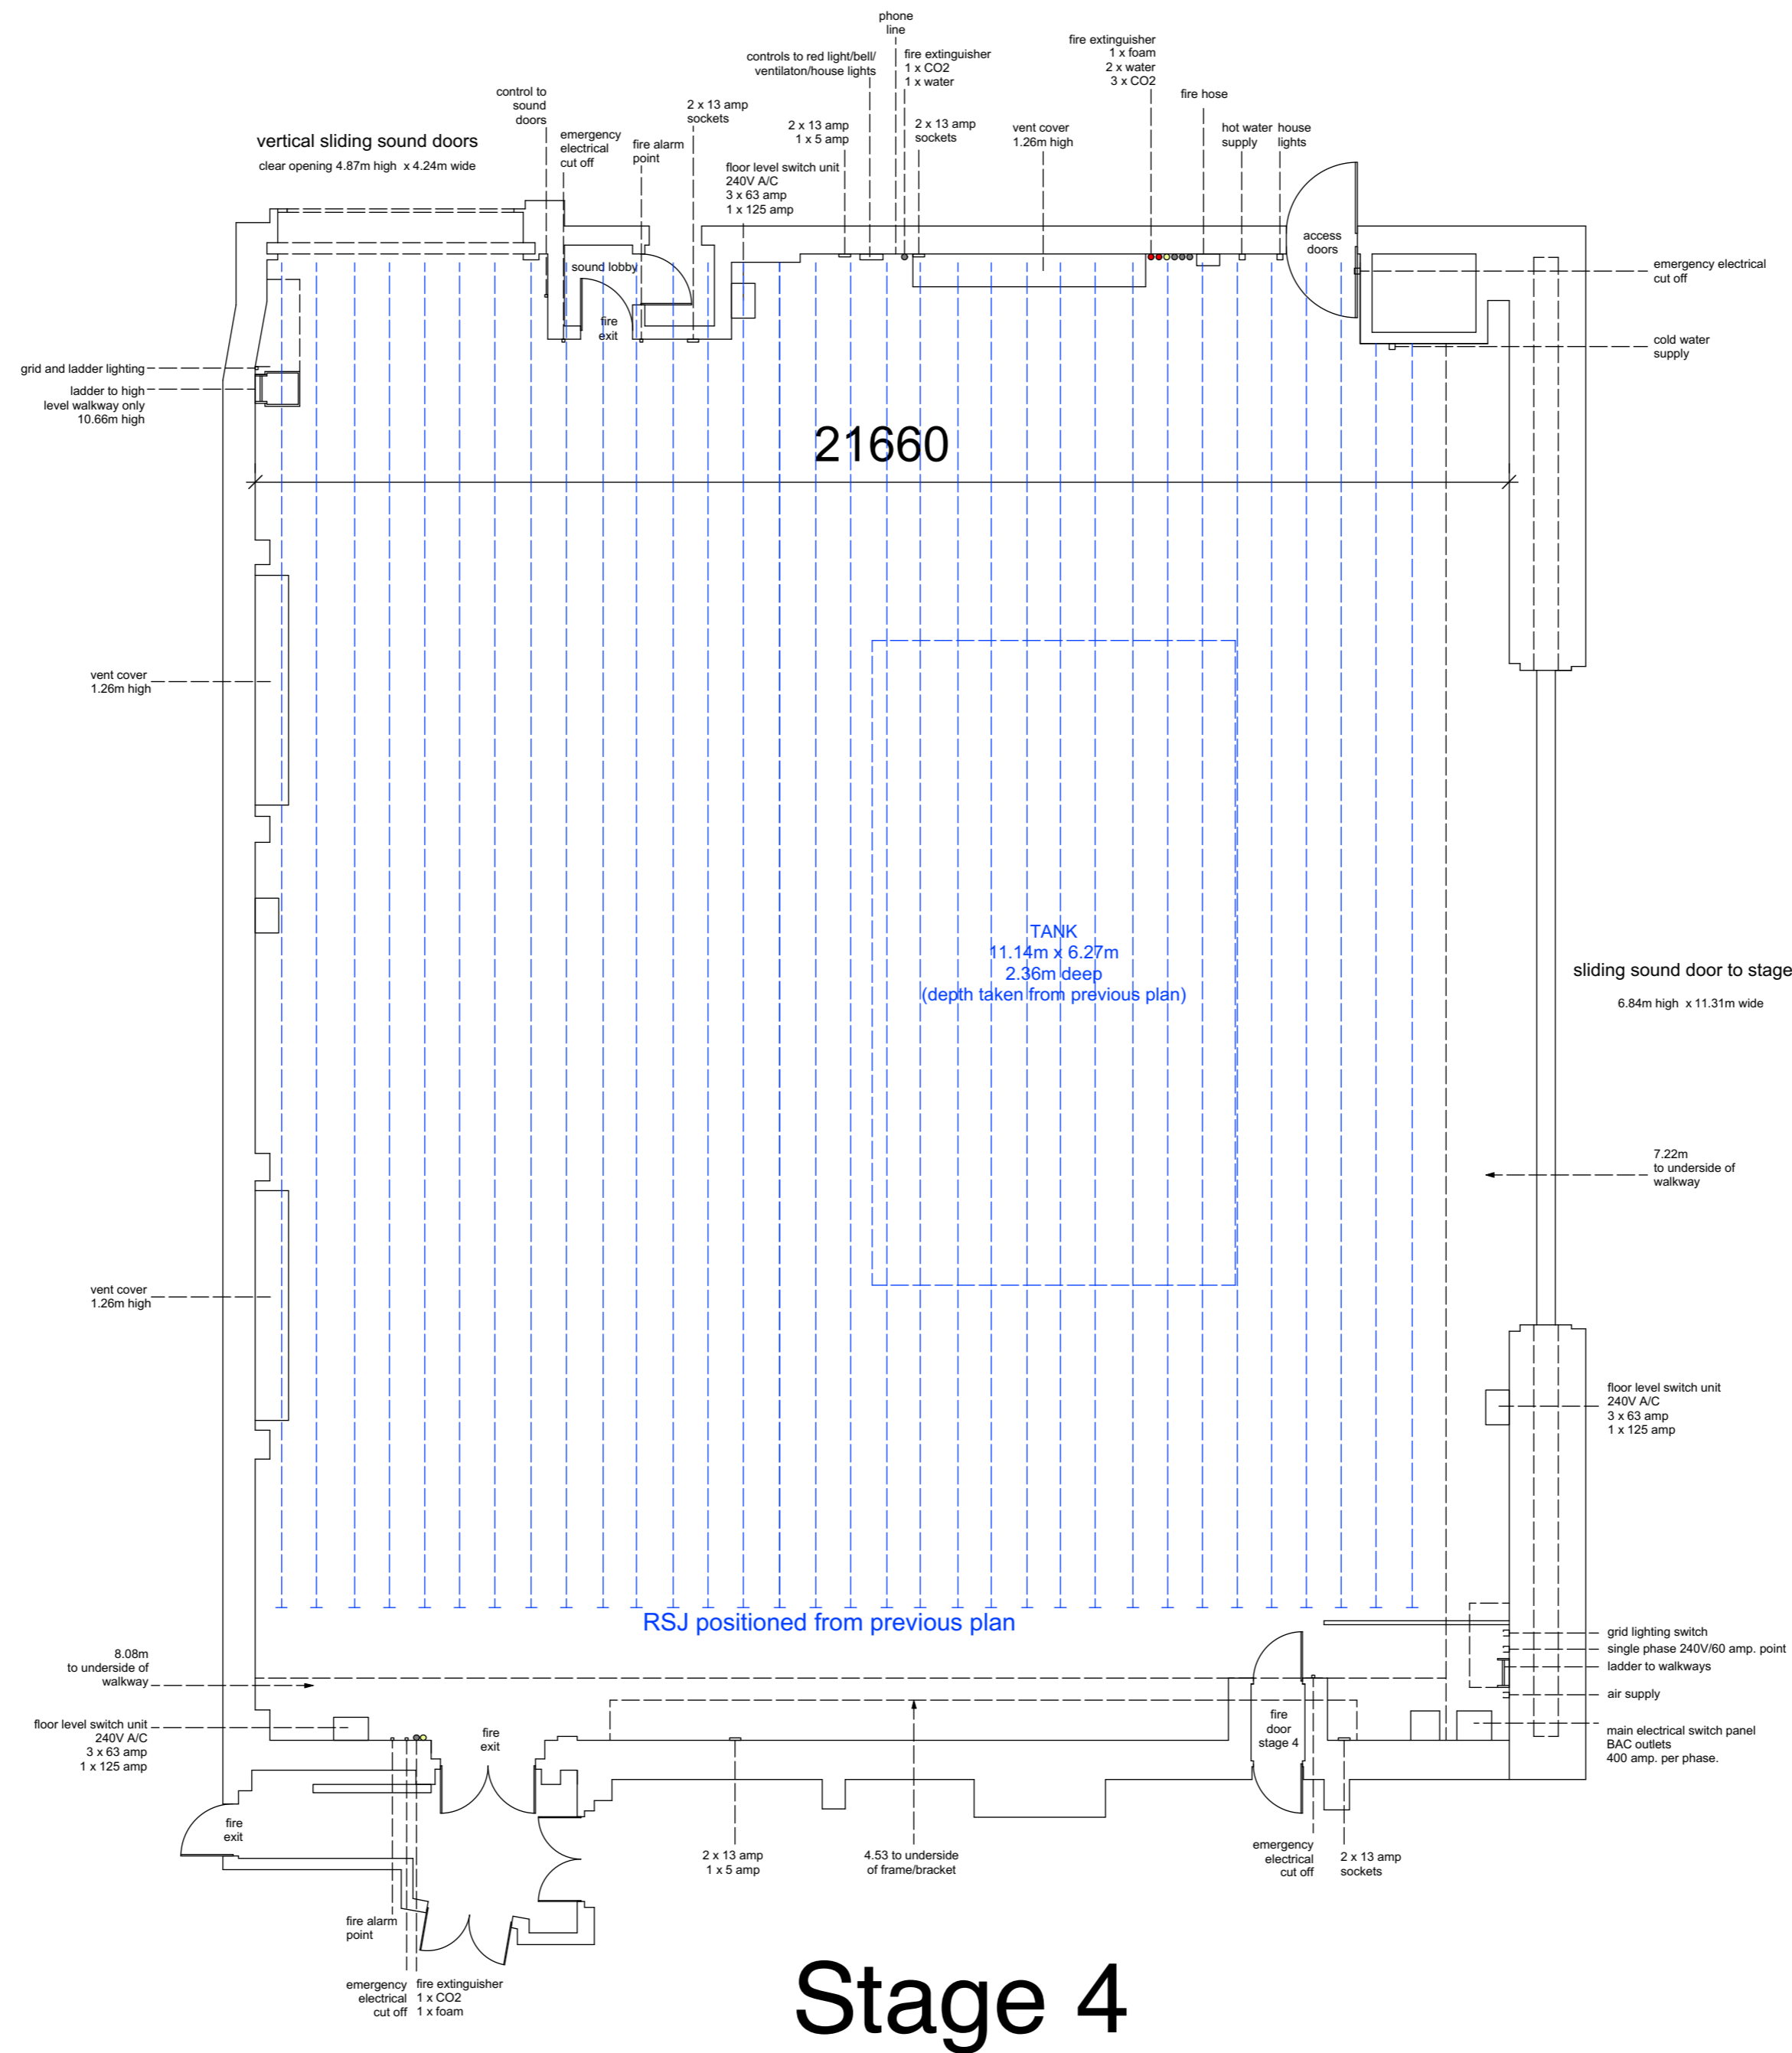


Scale Bar at 1:100

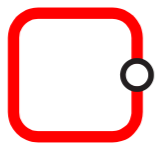

# Stage 4

 <p>Magnolia Square We Know London. We Draw London. 020 7479 4855</p>	<p>Magnolia Square Limited 57 Rathbone Place London W1T 1JU</p>	<p>Client: Ealing Studios</p>	<p>Job Title: Stage 4</p>	<p>Notes: All works to be carried out in accordance with current building regulations. All dimensions / levels to be checked and verified on site before commencing any work and any discrepancies to be reported to the office immediately. This drawing to be read in conjunction with contract documents, project working drawings, specification, all consultants / specialists drawings, details and specification.</p>	<p>Scale: 1:100@A2</p>	<p>Drawn: RB</p>
	<p>Drawing Title: Floorplans as Existing</p>	<p>Site Address: Ealing Studios, Ealing Green London W5 5EP</p>	<p>Date: Mar 17</p>	<p>Job No: 12197</p>	<p>Drawing No: 3</p>	<p>Rev:</p>